

HABS
PA
2 - PITTSB
50 -

7211-7225 Meade Street (Houses)
Pittsburgh
Allegheny County
Pennsylvania

HABS No. PA-1096


PHOTOGRAPHS

WRITTEN HISTORICAL AND DESCRIPTIVE DATA

HISTORIC AMERICAN BUILDINGS SURVEY
MID-ATLANTIC REGION NATIONAL PARK SERVICE
DEPARTMENT OF THE INTERIOR
PHILADELPHIA, PENNSYLVANIA 19106

ARCHITECTURAL DATA FORM

| | | |
|--|--|--------------------------------|
| STATE Pennsylvania | COUNTY Allegheny | TOWN OR VICINITY Pittsburgh |
| HISTORIC NAME OF STRUCTURE (INCLUDE SOURCE FOR NAME) 7211-7225 Meade Street (Houses) | | HABS NO. PA-1096 |
| SECONDARY OR COMMON NAMES OF STRUCTURE | | |
| COMPLETE ADDRESS (DESCRIBE LOCATION FOR RURAL SITES) 7211-7217 and 7219-7225 Meade Street, Pittsburgh, PA | | |
| DATE OF CONSTRUCTION (INCLUDE SOURCE) 1909 (Recorder of Deeds, Allegheny Co.) | ARCHITECT(S) (INCLUDE SOURCE) unknown | |
| SIGNIFICANCE (ARCHITECTURAL AND HISTORICAL, INCLUDE ORIGINAL USE OF STRUCTURE) 3-story multi-family dwelling which contributes to the proposed North Point Breeze Historic District. The elliptical Classical revival porches are an unusual and significant architectural detail. | | |
| STYLE (IF APPROPRIATE) Classical revival | | |
| MATERIAL OF CONSTRUCTION (INCLUDE STRUCTURAL SYSTEMS) Ashlar foundation, brick walls, stone trim, wooden porches | | |
| SHAPE AND DIMENSIONS OF STRUCTURE (SKETCHED FLOOR PLANS ON SEPARATE PAGES ARE ACCEPTABLE) see sketch plan | | |
| EXTERIOR FEATURES OF NOTE Central three-story portico is elliptical in plan; the first two stories have giant order fluted Doric columns, third story has shorter fluted Doric columns. Turned wooden balusters at second and third stories. Side bays have bowed windows (all three stories) | | |
| INTERIOR FEATURES OF NOTE (DESCRIBE FLOOR PLANS, IF NOT SKETCHED) | | |
| MAJOR ALTERATIONS AND ADDITIONS WITH DATES | | |
| PRESENT CONDITION AND USE poor, vacant. Buildings will be rehabilitated for multi-family residential use. | | |
| OTHER INFORMATION AS APPROPRIATE | | |
| SOURCES OF INFORMATION (INCLUDING LISTING ON NATIONAL REGISTER, STATE REGISTERS, ETC.) Pennsylvania Historic Resource Survey Form, prepared by Pittsburgh History & Landmarks Foundation, 5/1/80 | | |
| COMPILER, AFFILIATION Thomas B. Sumpter, Jr., Rehabilitation Management Specialist United States Department of Housing and Urban Development, PGH, PA | | DATE April, 1983 |

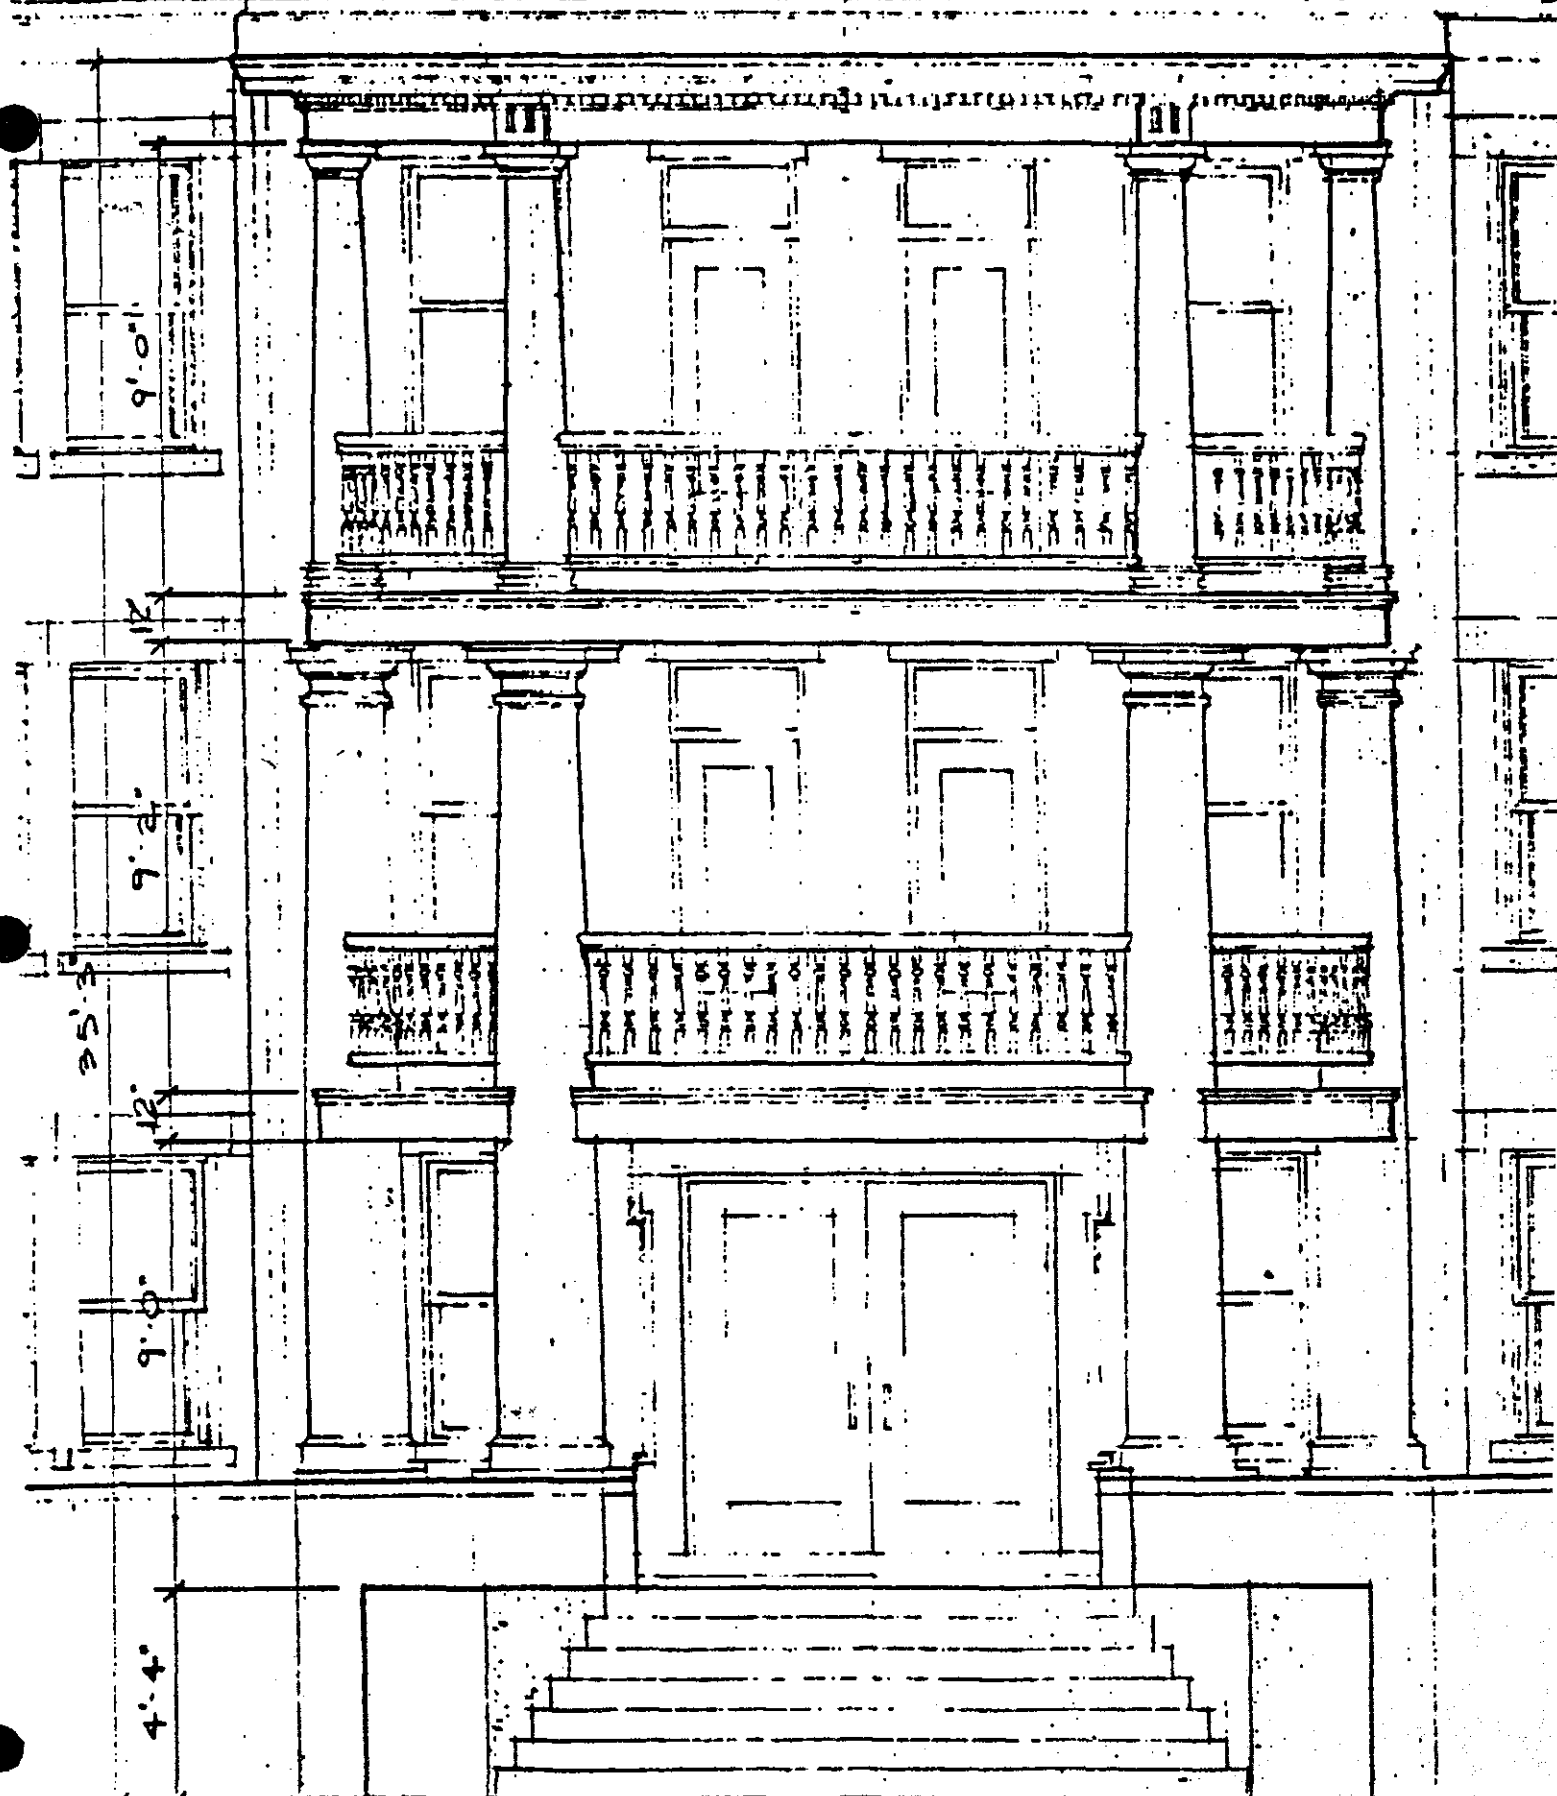

FRONT ELEV.

7211 & 7225 MEADE

THE DOOR, MARKED 'D',
SHALL BE 'D' UNLESS FIRE
RATED DOOR & FRAME

KITCHEN/STINING

10'10"

10'10"

3'2"

7'8"

10'4"±


5'0"±

3'9"±

19'9"±



25'11"

25'11"

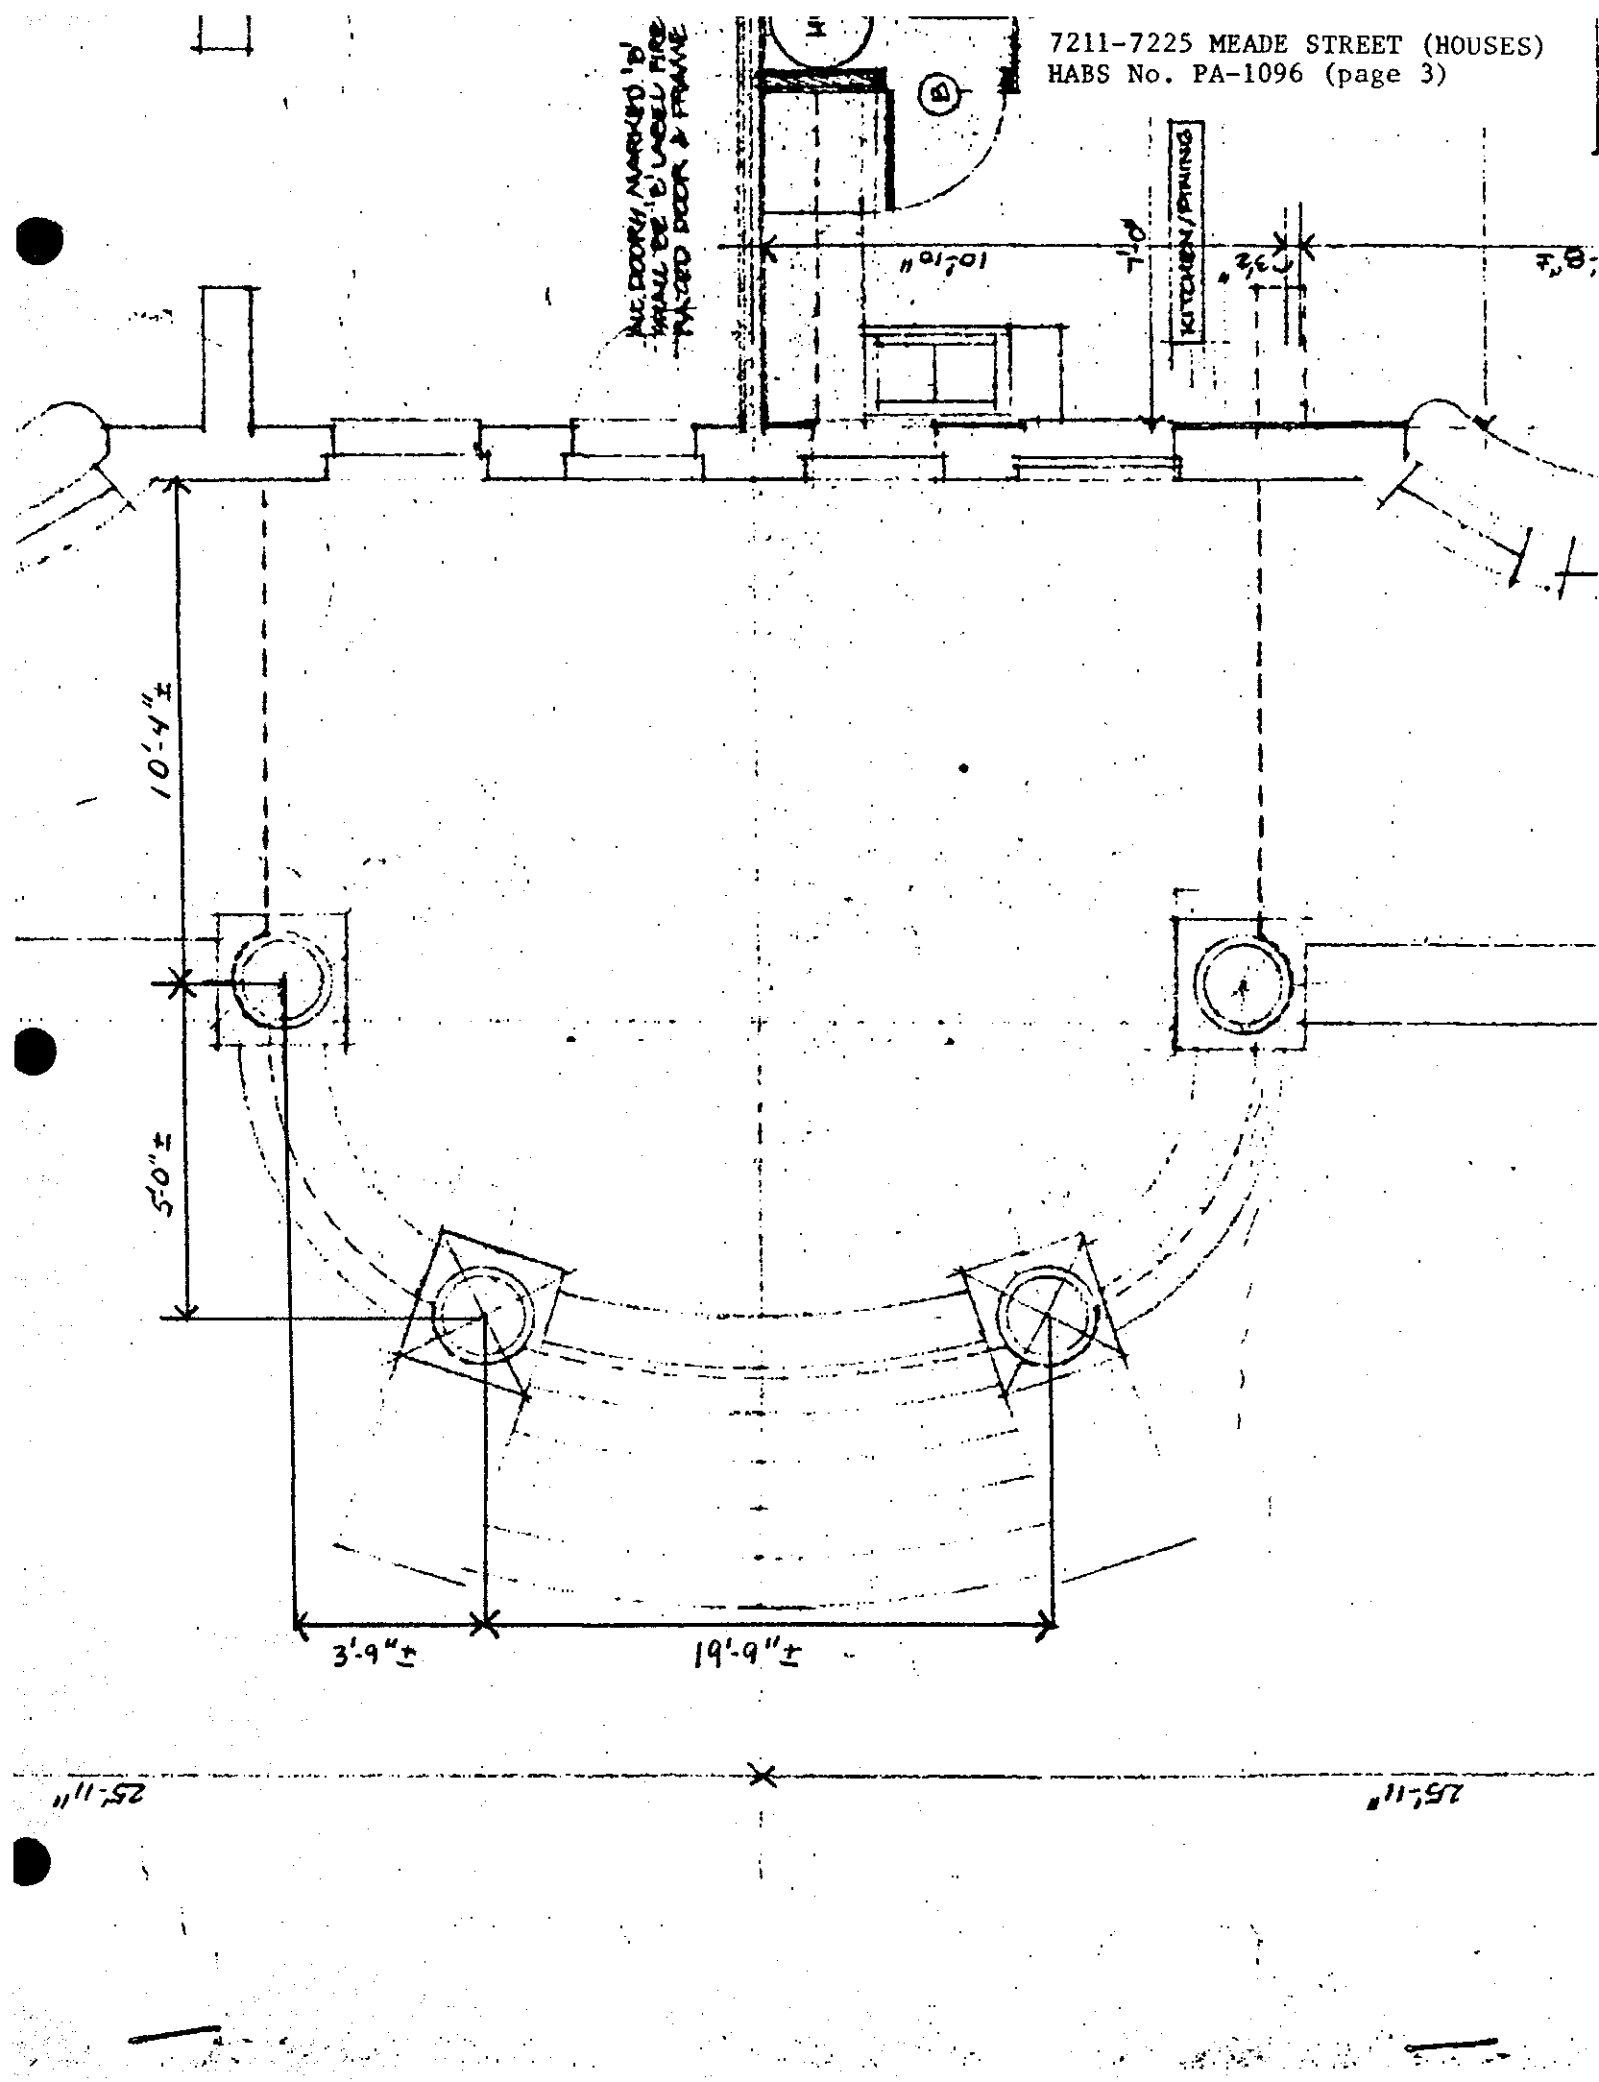


7211-7217 MEADE ST.
BLDG #1

GIRDERS & JOISTS STRUCTURALLY SOUND

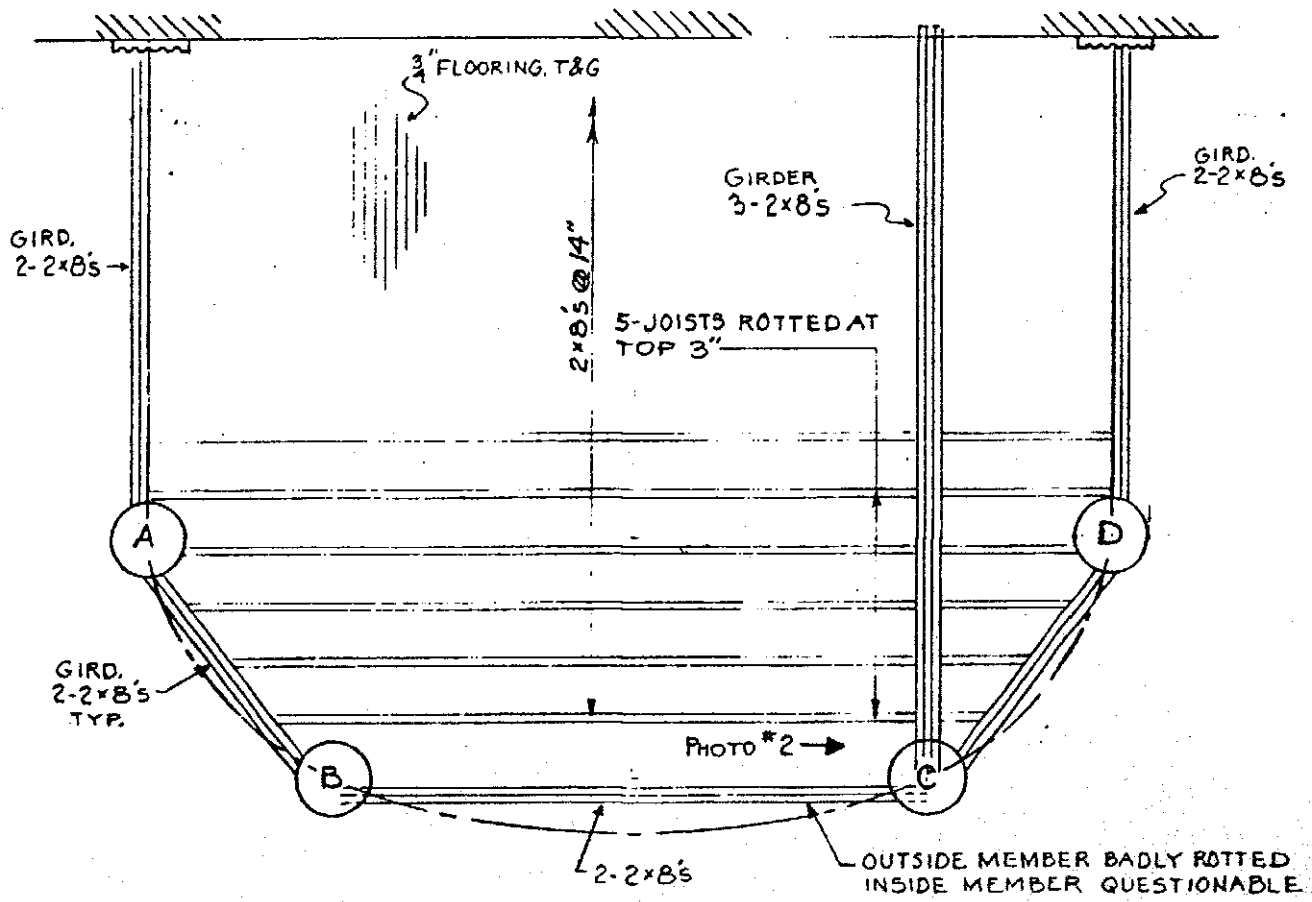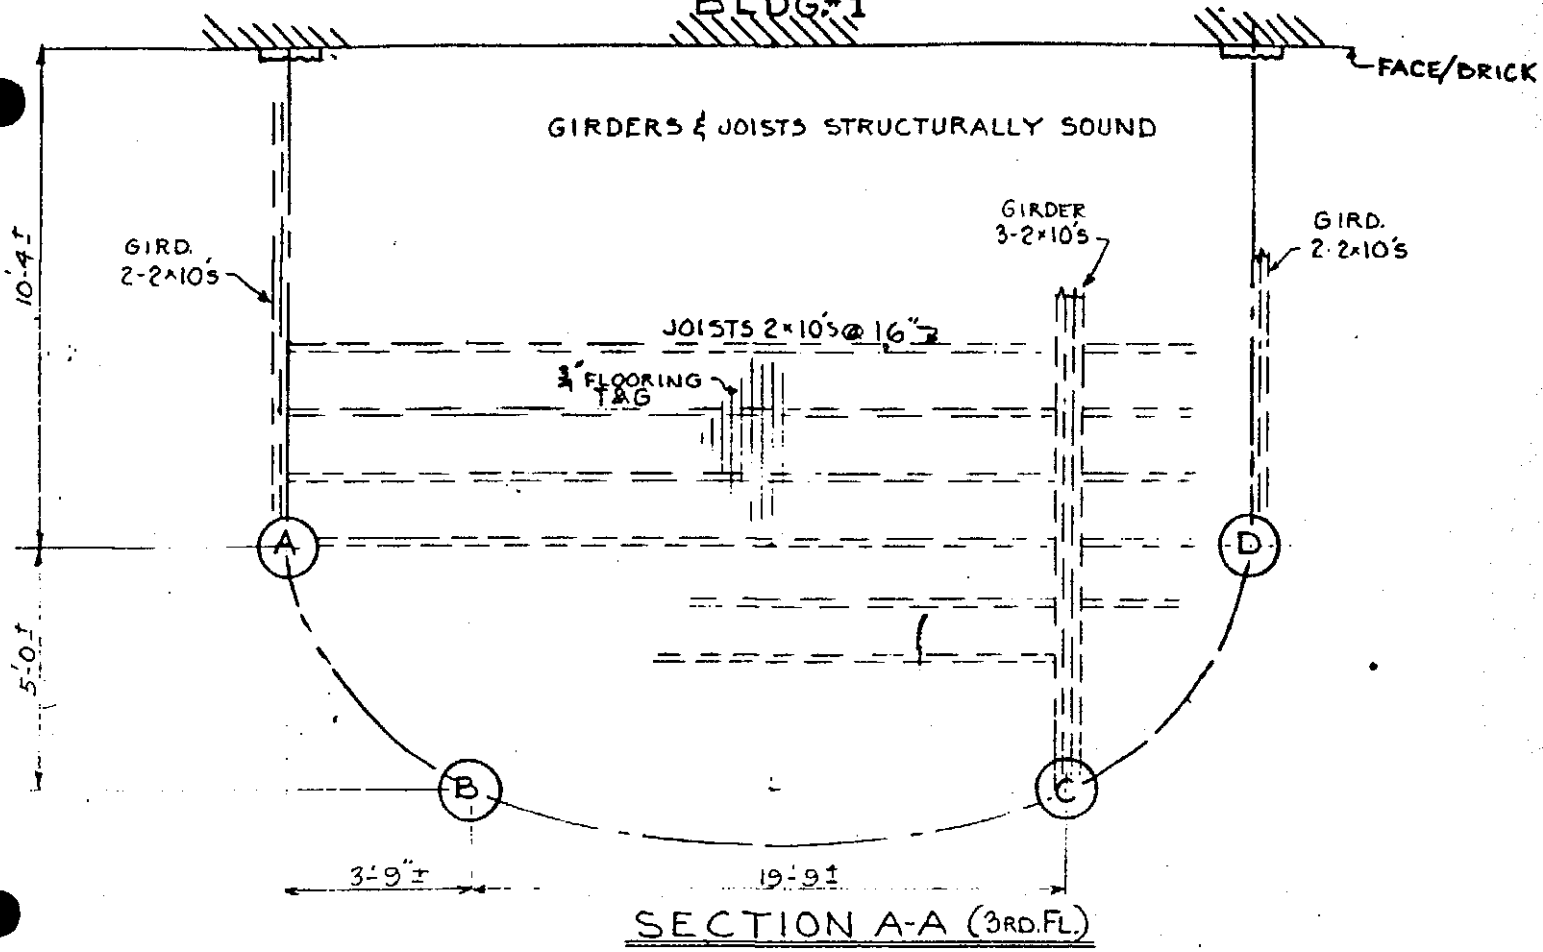

7219-7225 MEADE ST.

BLDG. #2

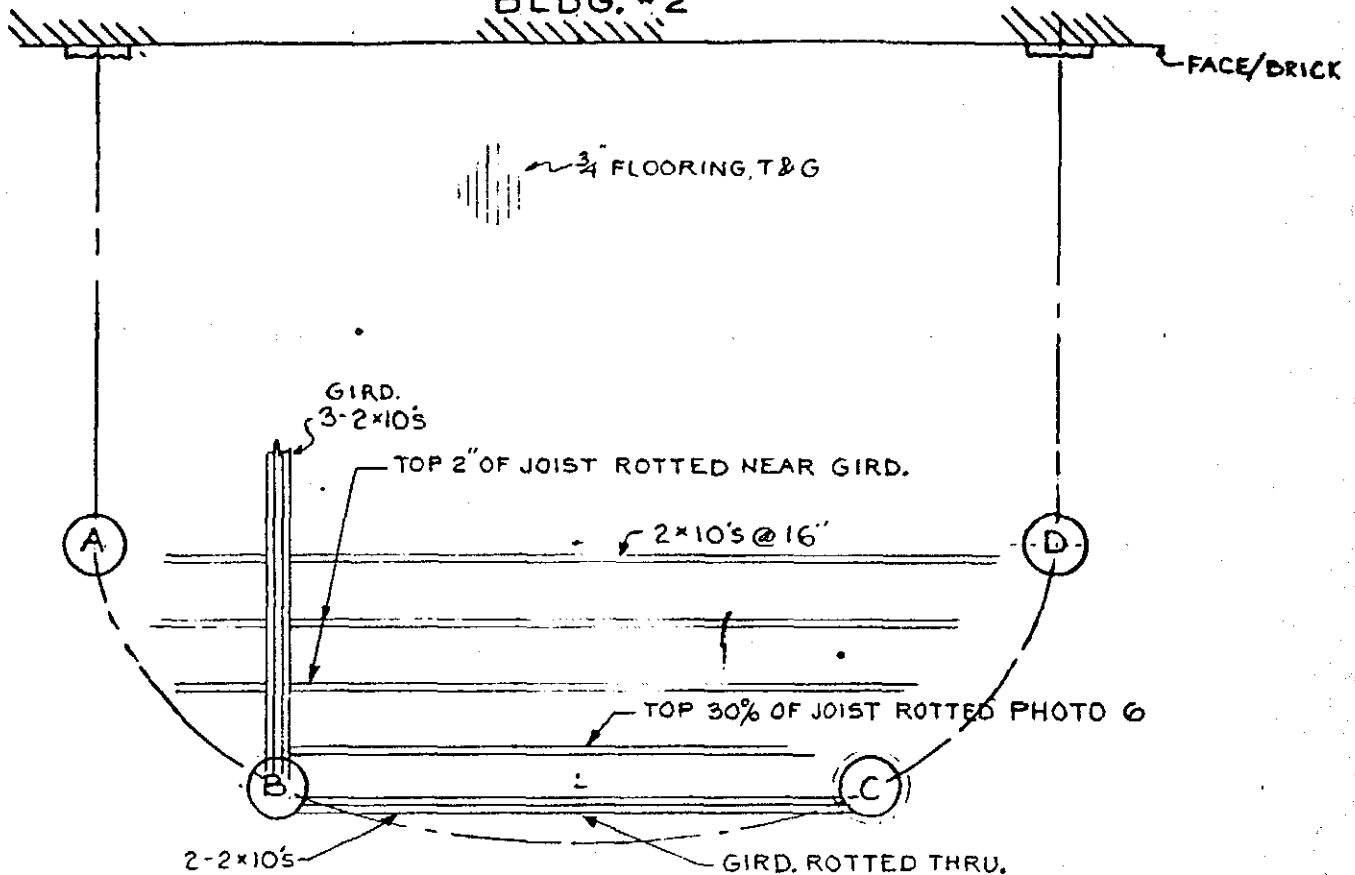

SECTION A-A (3RD. FL.)

